


1/8" = 1'-0"

Exclusive DECK else Unit 3

# FLOOR PLANS

floor Door

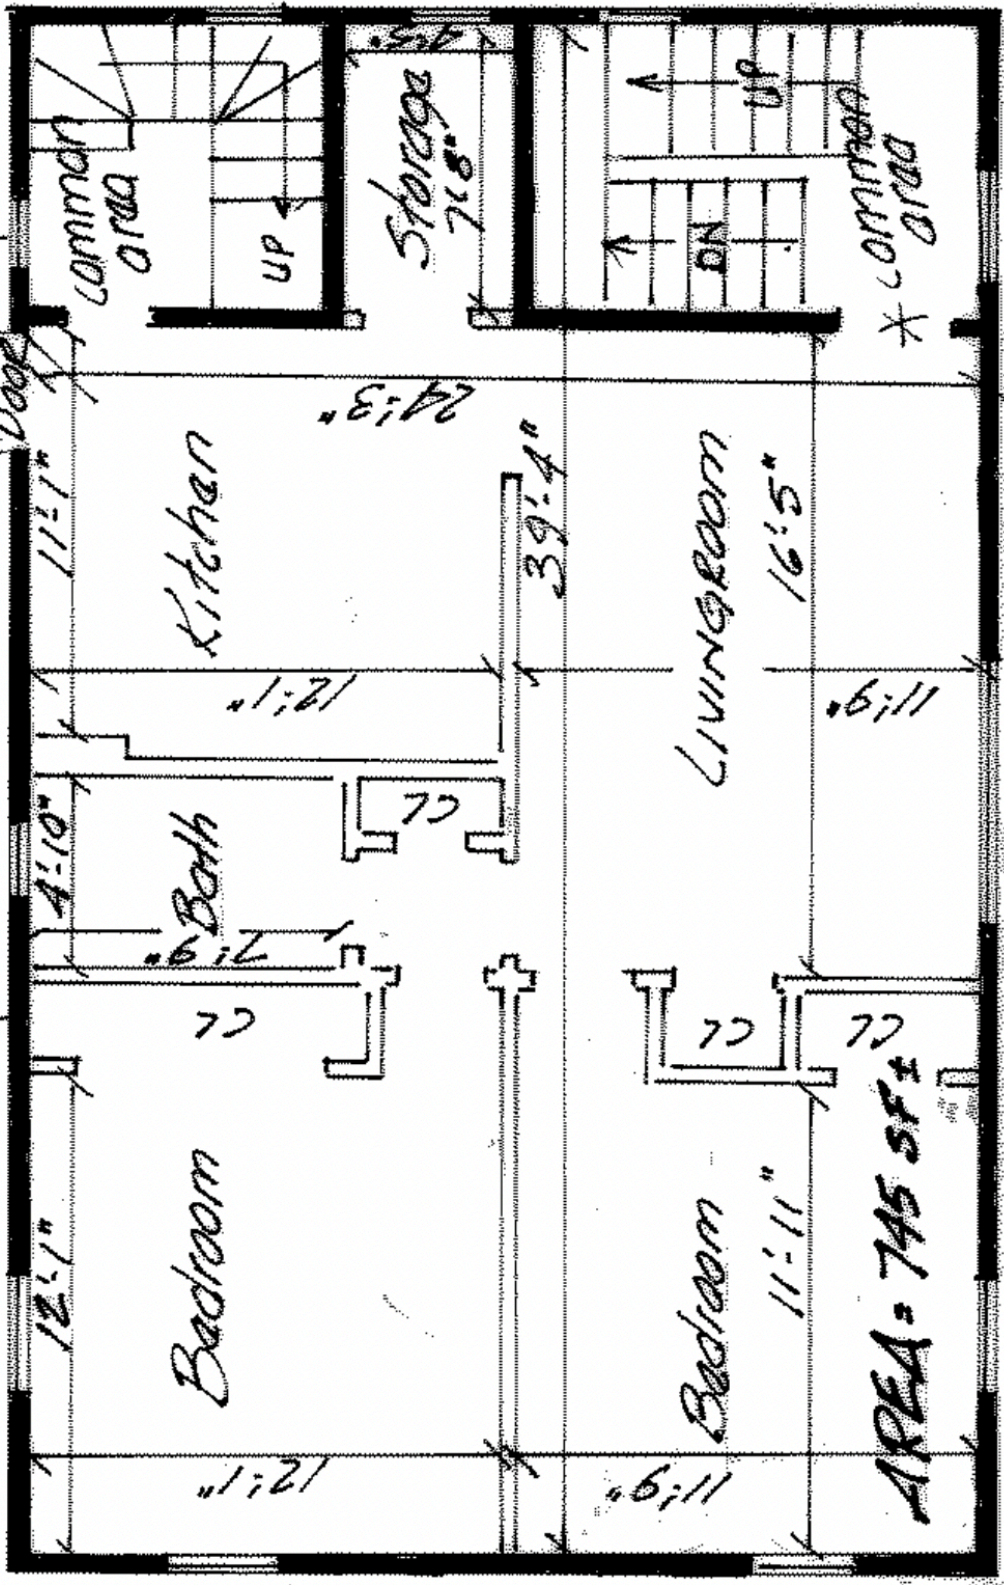

2nd Floor ~ Unit 3