



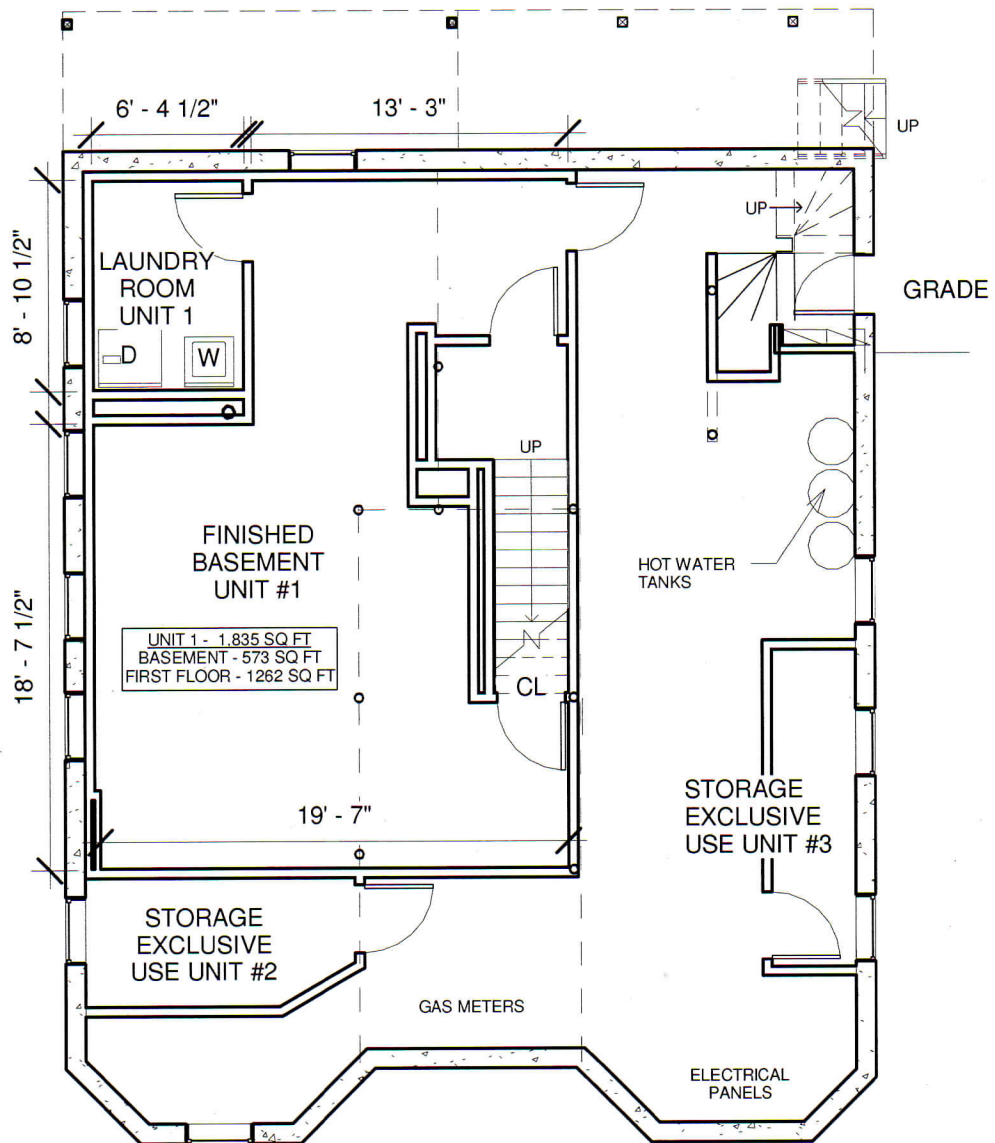


21 Standish Street
Cambridge, MA 02138
Basement Plan

Date: 05.07.12 Scale 1/8" = 1'-0"

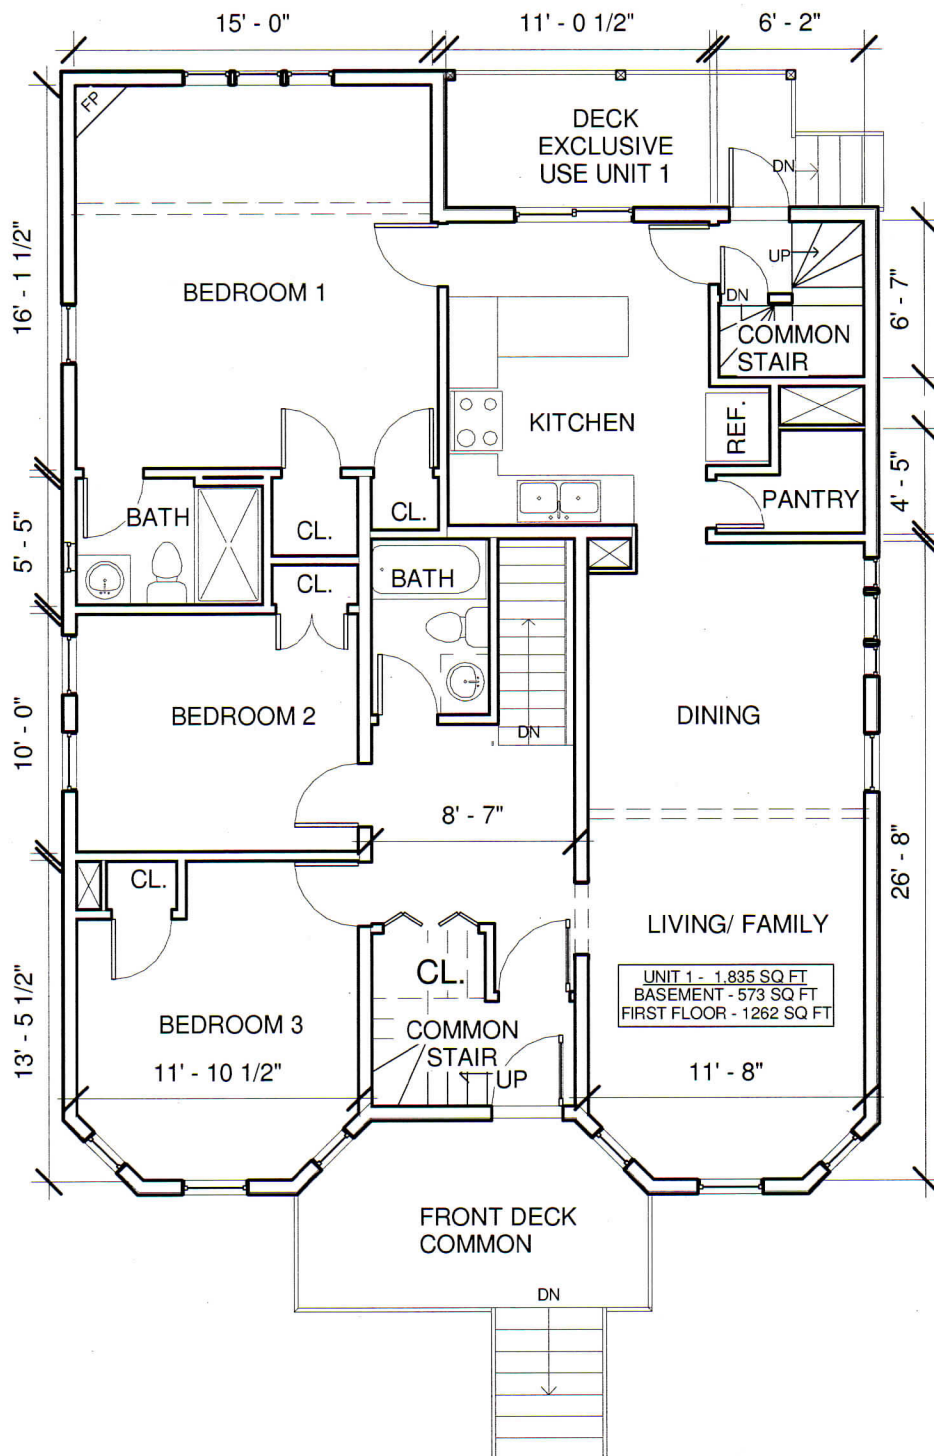


21 Standish Street
Cambridge, MA 02138
First Floor Plan

Date: 05.07.12 Scale 1/8" = 1'-0"

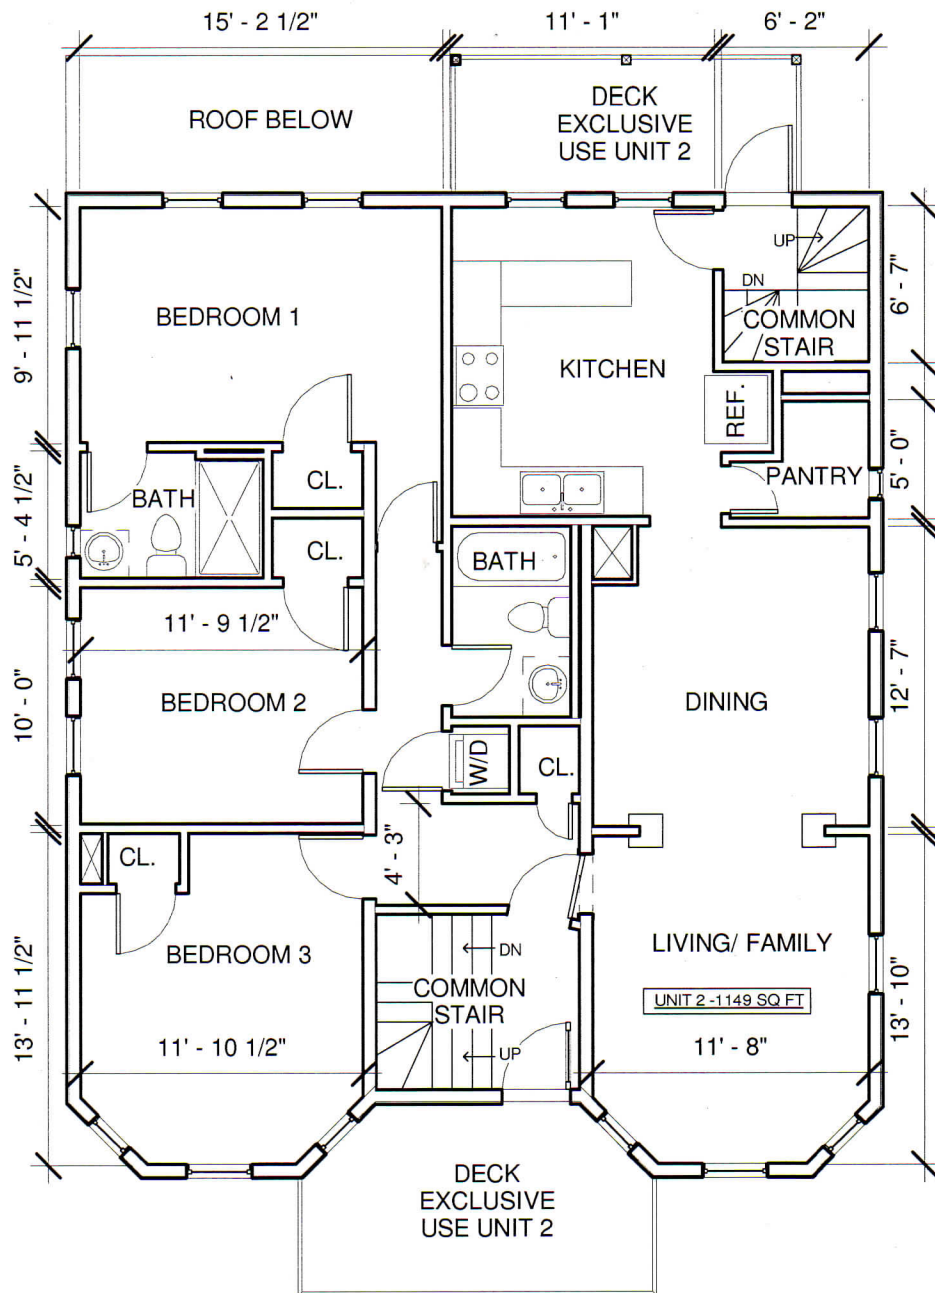

21 Standish Street
Cambridge, MA 02138
Second Floor Plan

Date: 05.07.12 Scale 1/8" = 1'-0"

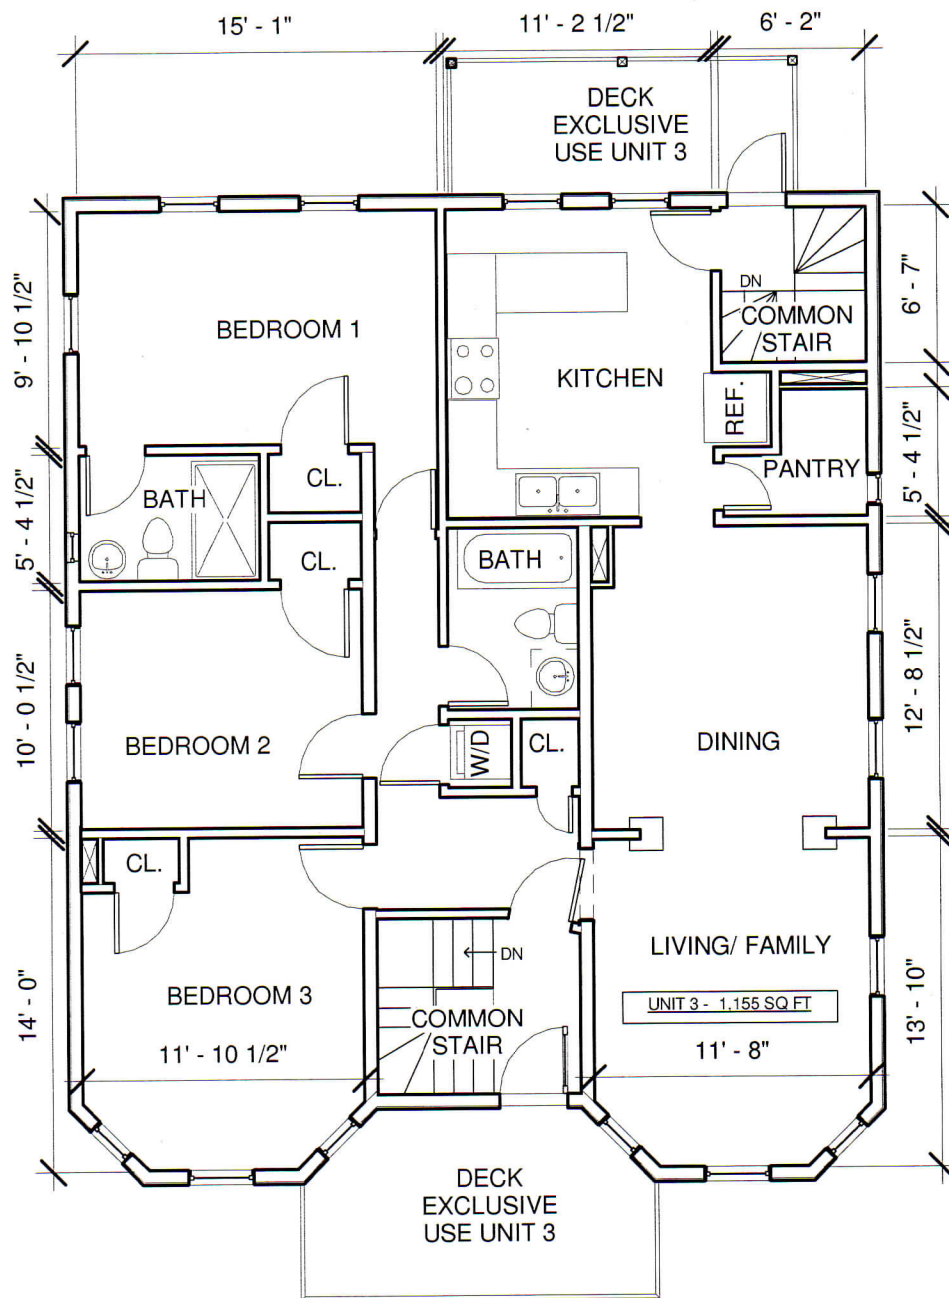

21 Standish Street
Cambridge, MA 02138
Third Floor Plan

Date: 05.07.12 Scale 1/8" = 1'-0"