



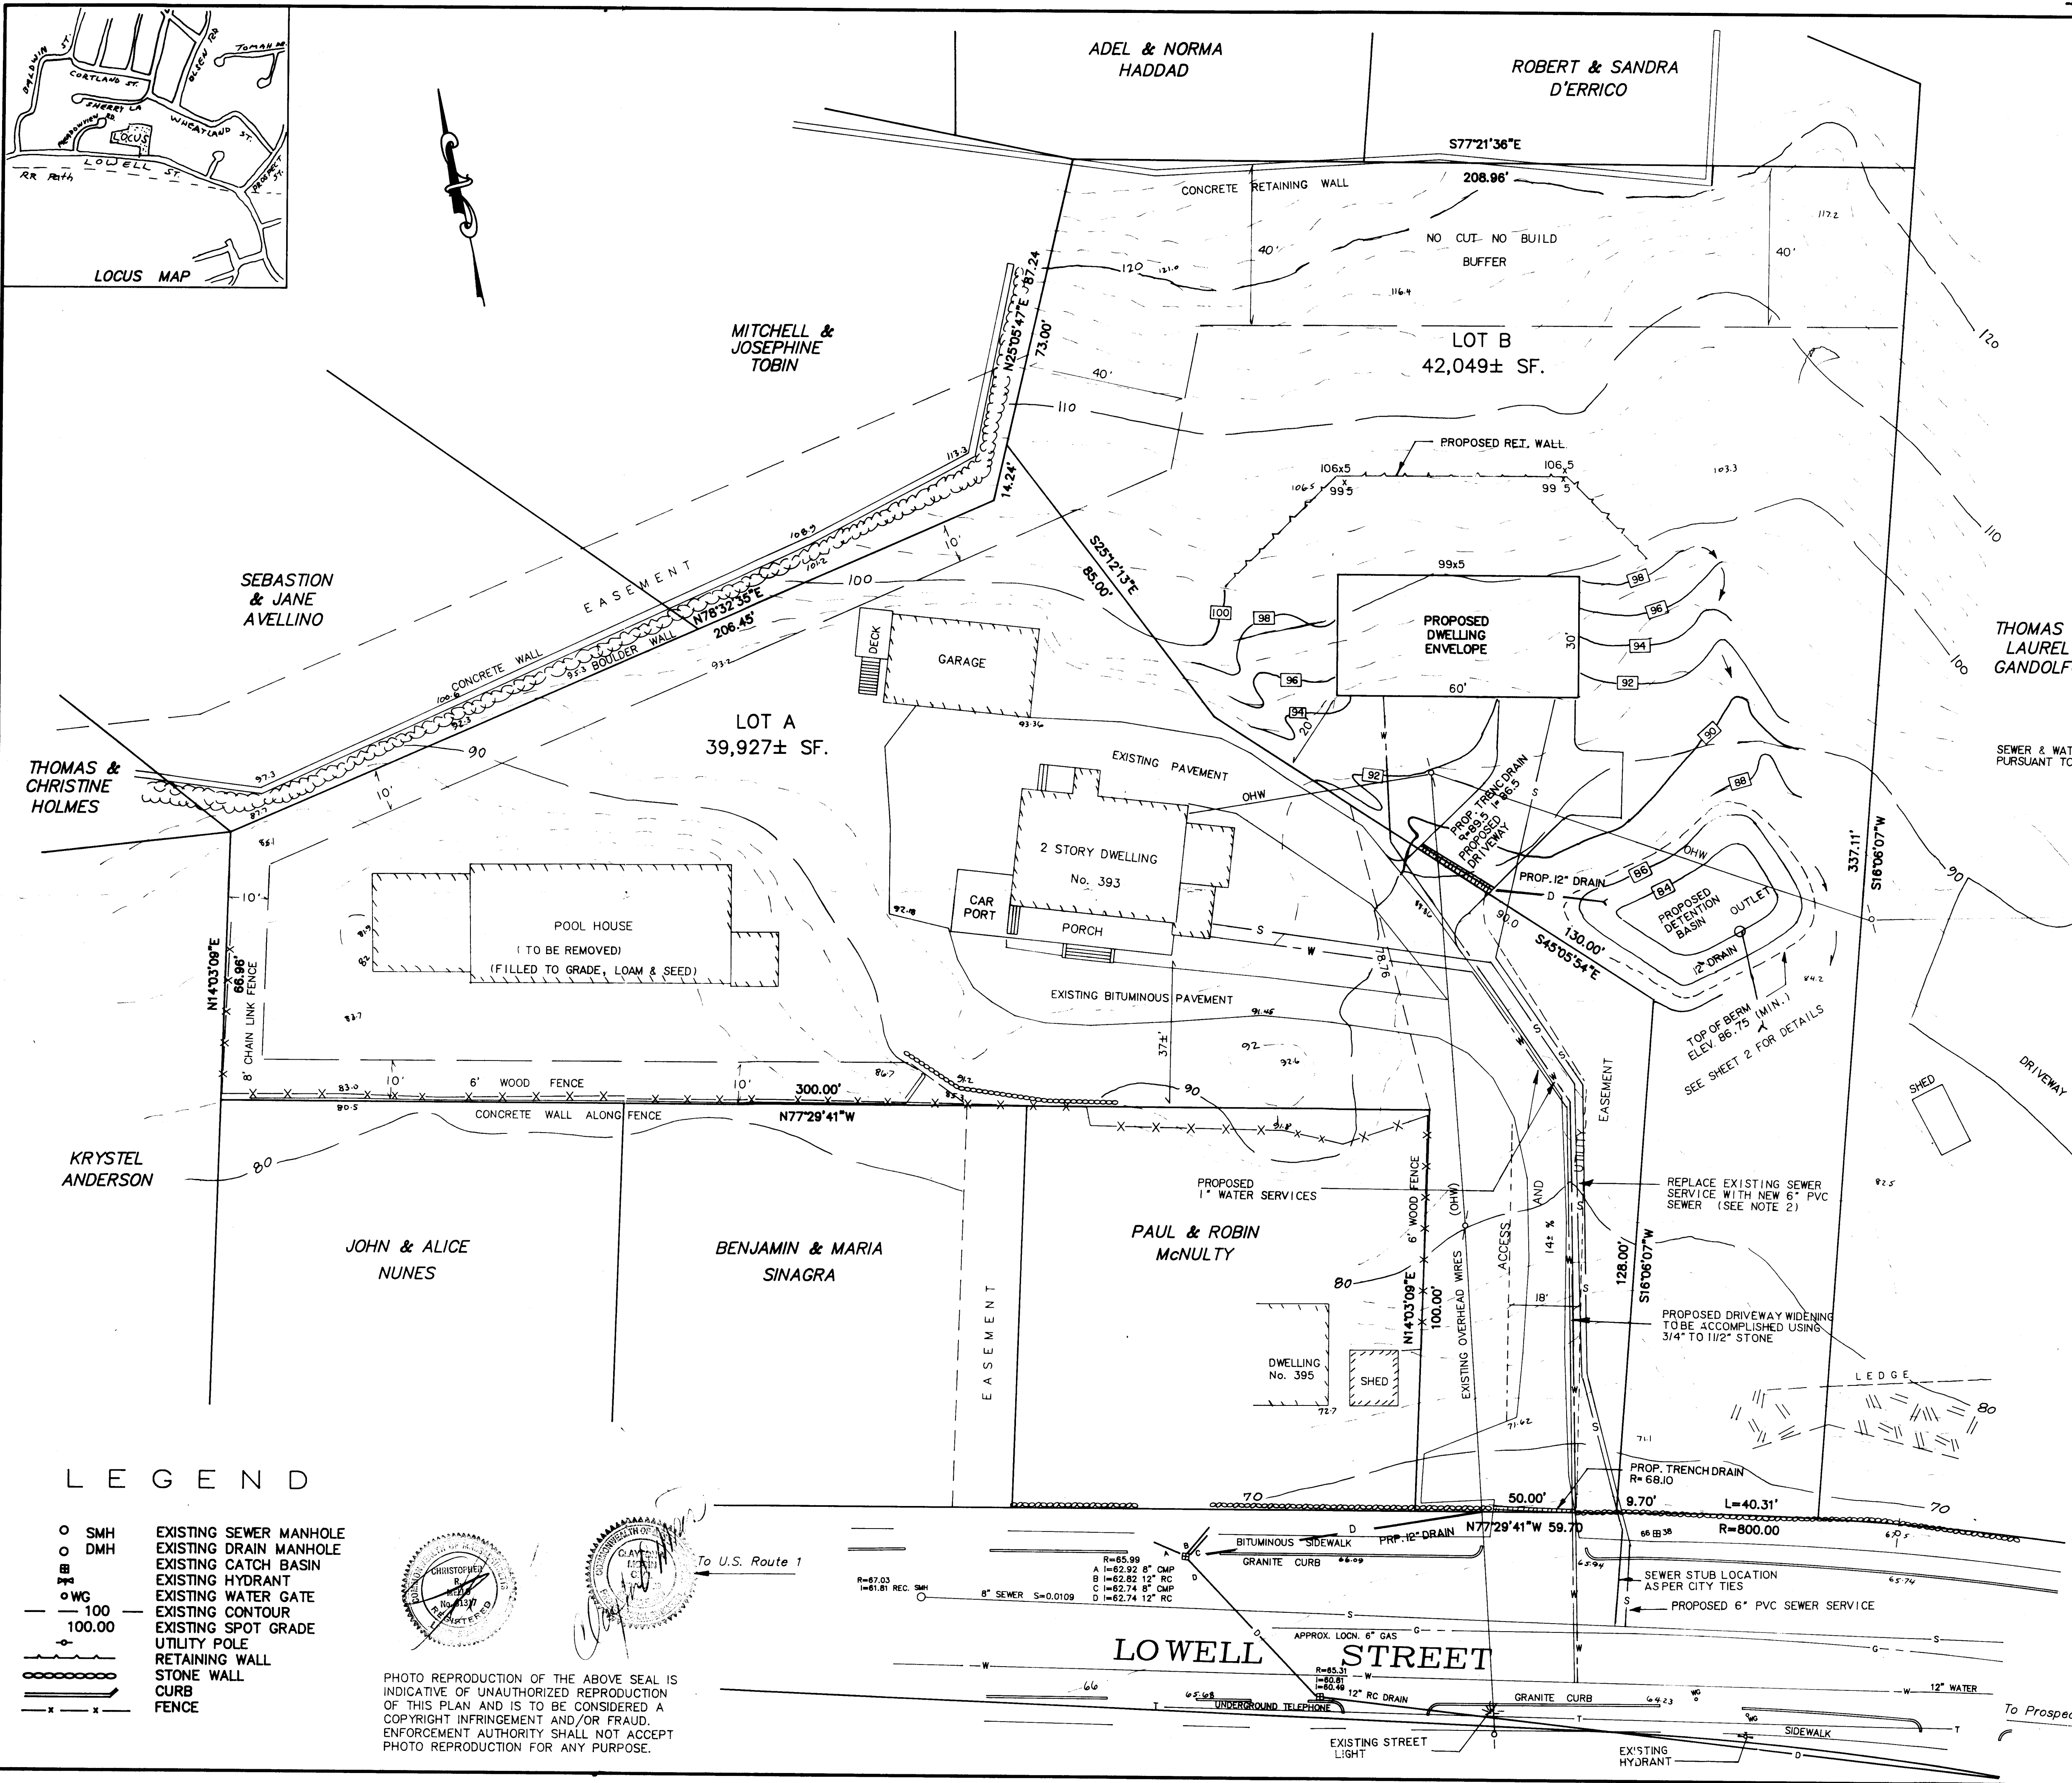

LEGEND

- SMH EXISTING SEWER MANHOLE
- DMH EXISTING DRAIN MANHOLE
- CB EXISTING CATCH BASIN
- WG EXISTING HYDRANT
- 100 EXISTING WATER GATE
- 100.00 EXISTING CONTOUR
- EXISTING SPOT GRADE
- UTILITY POLE
- RETAINING WALL
- STONE WALL
- CURB
- FENCE

PHOTO REPRODUCTION OF THE ABOVE SEAL IS INDICATIVE OF UNAUTHORIZED REPRODUCTION OF THIS PLAN AND IS TO BE CONSIDERED A COPYRIGHT INFRINGEMENT AND/OR FRAUD. ENFORCEMENT AUTHORITY SHALL NOT ACCEPT PHOTO REPRODUCTION FOR ANY PURPOSE.

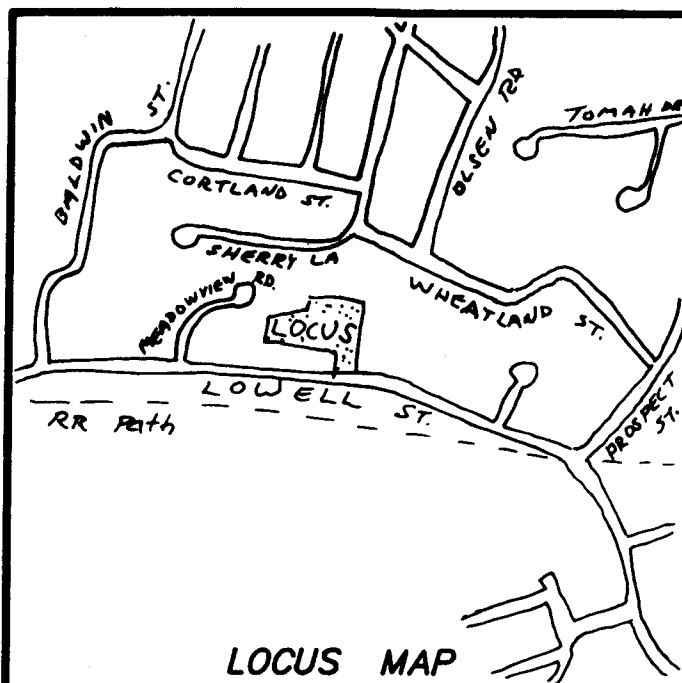